


ARGE Yazici/Epcimoglu
MW Architekten GmbH





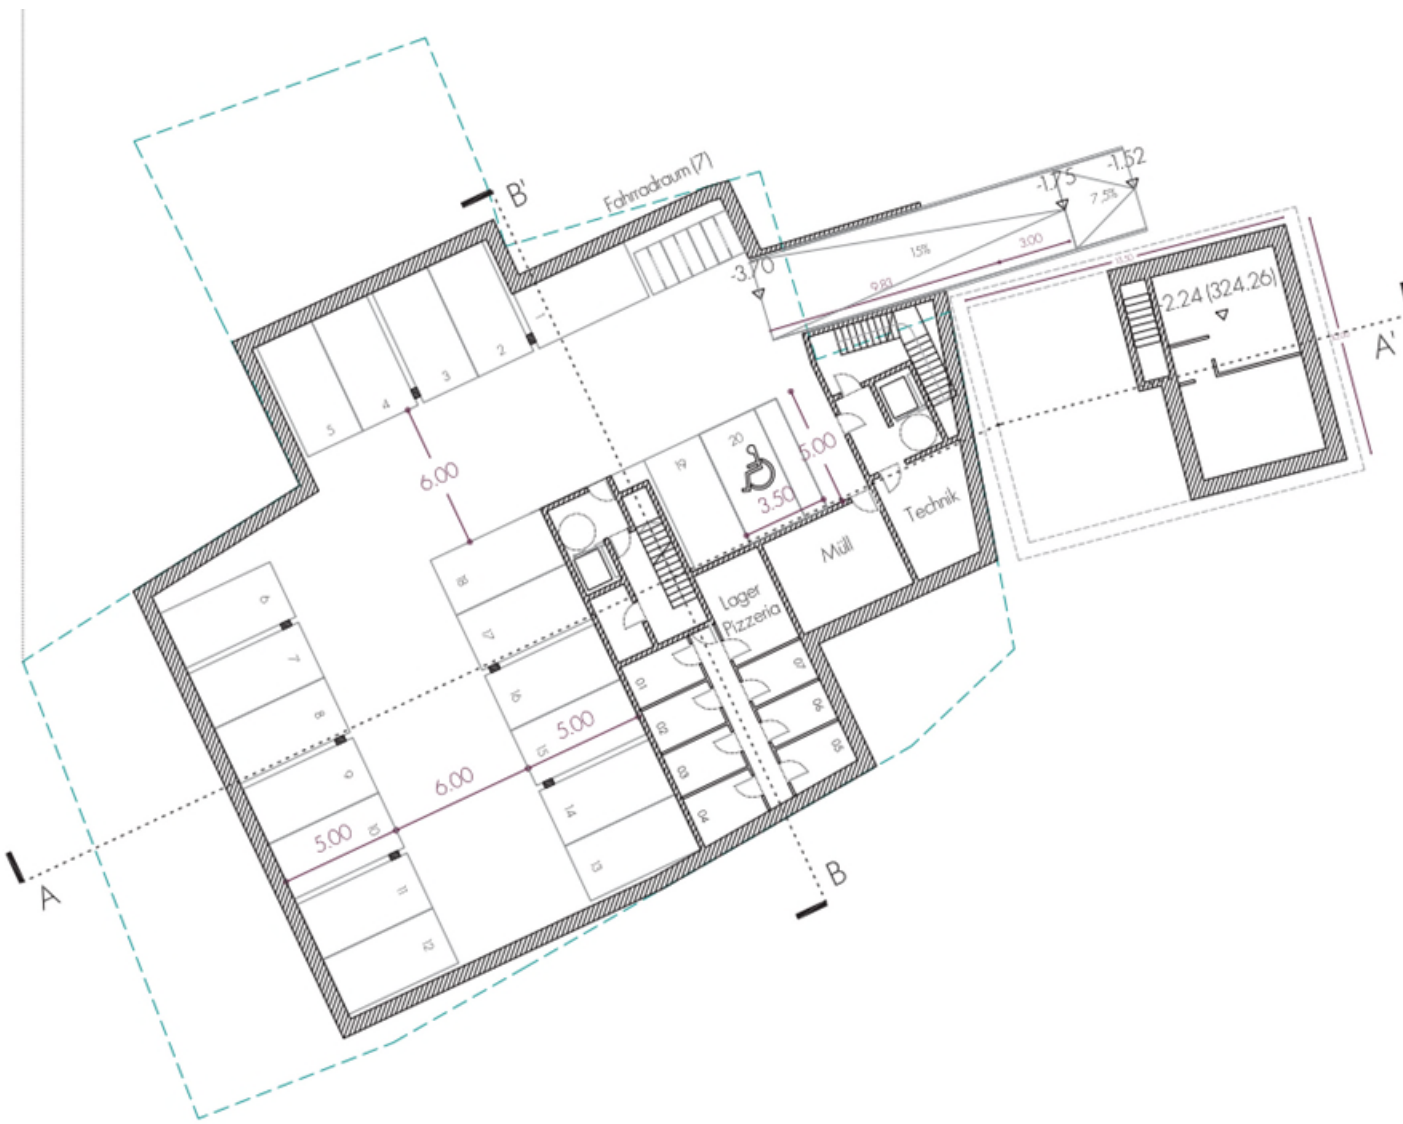

⌚ -1. UNTERGESCHOSS M1:250



	WOHNNUTZFLÄCHEN GEWERBEFLÄCHEN						
	WE 01	WE 02	WE 03	WE 04	WE 05	WE 06	WE 07
WOHNUNG	82,94 m ²	67,54 m ²	67,54 m ²	57,02 m ²	59,78 m ²	60,59 m ²	55,50 m ²
GEWERBEFLÄCHEN	187,48 m ²						

	KONSTRUKTIONSFLÄCHEN PRO GESCHOSS [BGF]			
	758,50 m ²	308,49 m ²	328,22 m ²	238,08 m ²
GESCHOSS	• 1	0	1	2
WOHNUNGEN	84,66 m ²	112,40 m ²	306,18 m ²	214,23 m ²
GEWERBEFLÄCHEN	13,33 m ²	174,05 m ²		
TREPPE ALTES RATHAUS	33,85 m ²	22,04 m ²	22,04 m ²	23,85 m ²
TIEFGARAGE	626,66 m ²			







ANSICHT SÜD M 1:100



SNITTANSICHT B-B' M 1:100

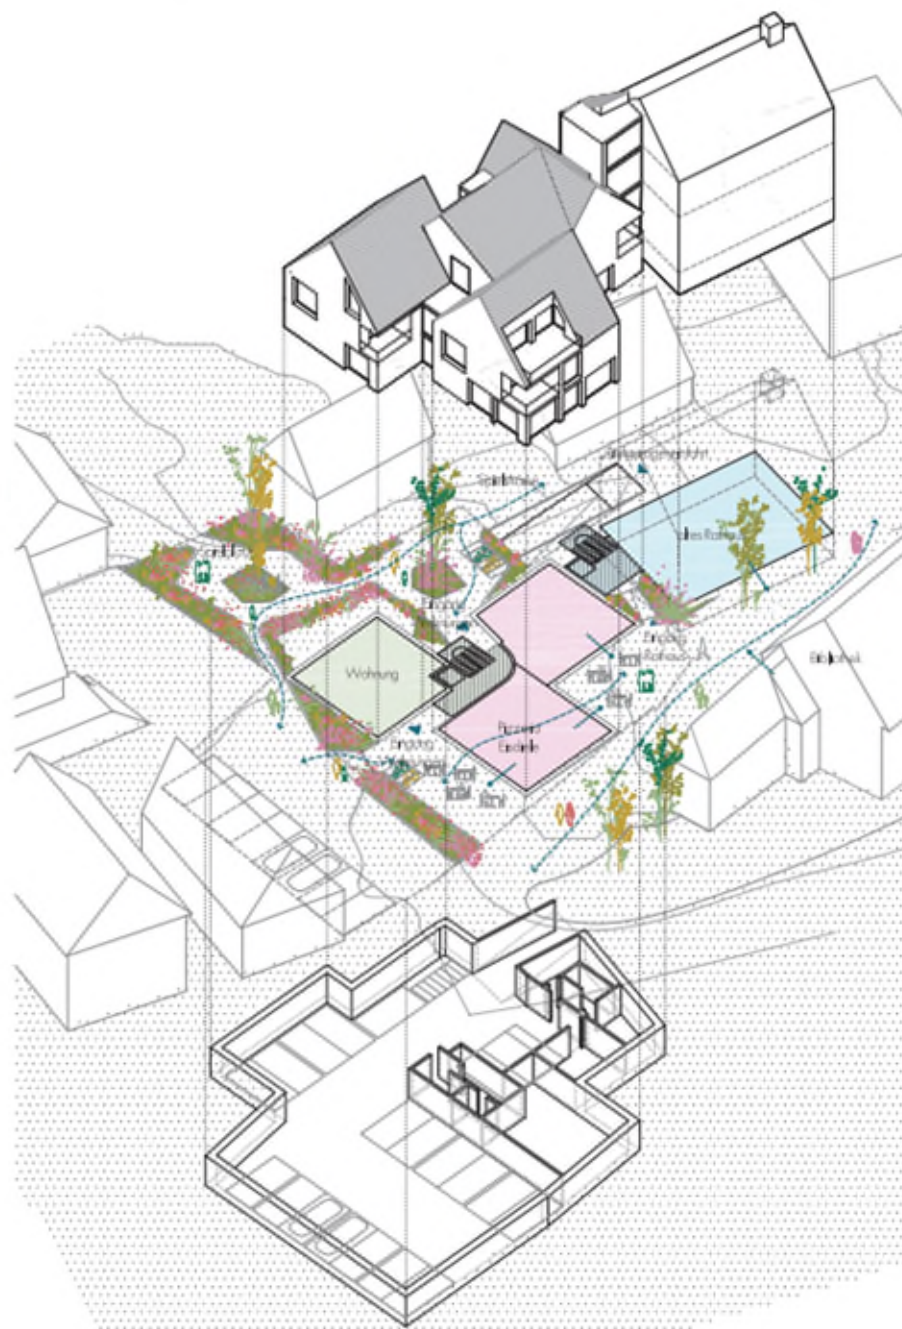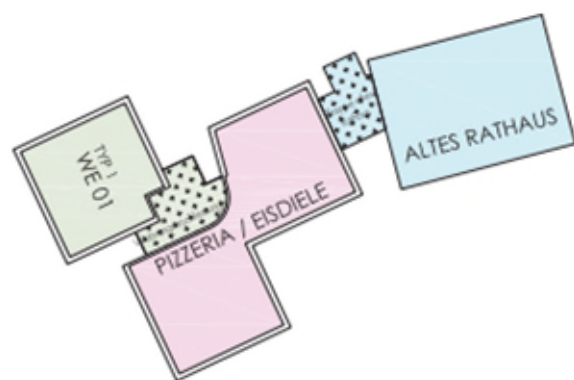





ANSICHT WEST M 1:100

